

MARION COUNTY SURVEYOR'S OFFICE


SECTION CORNER RECORD

DEBRA S. JENKINS
MARION COUNTY SURVEYOR

SEC. 34 TWN. 15_N RNG. 5_E

BRYAN F. CATLIN, PLS
TECHNICAL SUPERVISOR

Date: 6-9-09
Party Chief: Greene
Crew: Finney
Type of Marker: PK nail w/ washer at surface
Method of Establishment: County:
IN S.P.C. E Zone, NAD 83
Name: 15053404
N: 494 717.899 0(m)
E: 73 946.685 0(m)

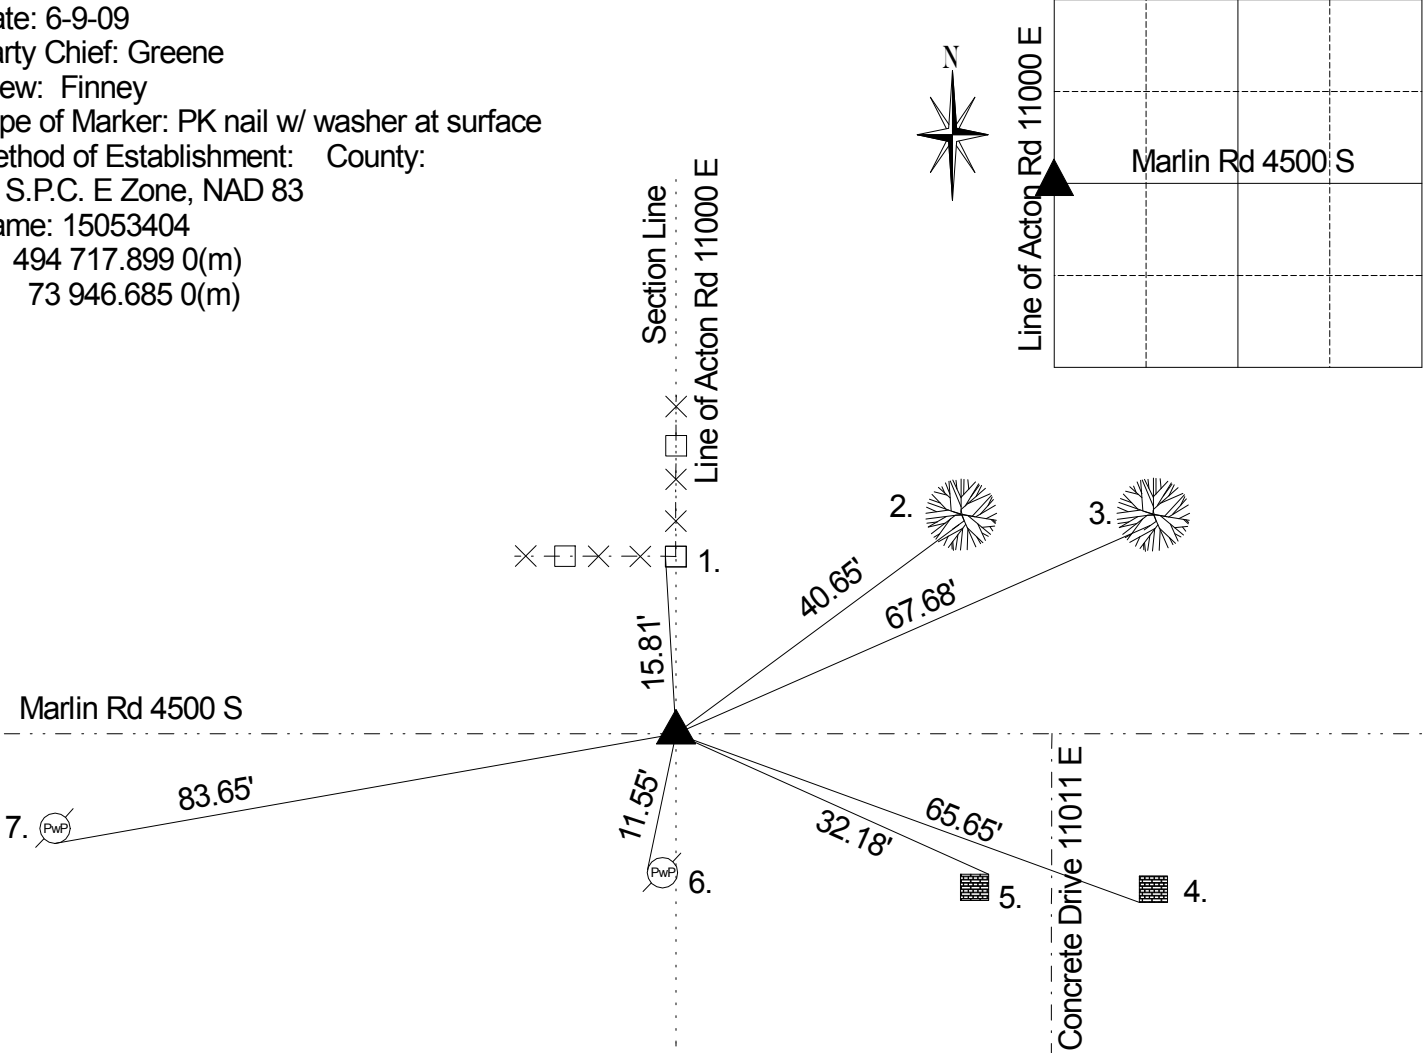

Corner originally set as a post in 1820 by John Hendricks with the following witnesses: 14" beech bearing N 48 W 21 links and a 12' dogwood bearing N 24 E 22 links. (Marion County Atlas p. 14) A survey by D.B. Hasbrook in March 1851 indicates no stone but the following witnessess: 22" beech bearing S 69 E 51 links and a 8" walnut bearing N 70.5 W 59 links. (Franklin Legal Book p. 4) Corner referenced by Fortner on 2/19/75 and called a PK nail. Corner referenced by Wilcoxen on 12/30/87 and called a PK nail. Corner referenced by Kiste on 10/12/94 and called a PK nail with shiner over RR spike 6" down. Corner referenced by Wilcoxen on 2/10/1999 and called a PK nail with washer over RR spike 6" down. Corner referenced by Wilcoxen on 2/25/2004 and called a PK nail w/ washer over RR spike fd 6" down.Corner referenced by Greene on 6/9/09 and called a PK nail with washer.

REF.	DISTANCE	DESCRIPTION
1.	15.81'	PK nail W wooden fence post 12" up
2.	40.65'	RR spike S 36" maple 12" up
3.	67.68'	Road nail S 30" catalpa 24" up
4.	65.65'	SW corner of brick column
5.	32.18'	NE corner brick column
6.	11.55'	PK nail W PwP #48-711 E
7.	83.65'	PK nail S PwP #29-711 DA